


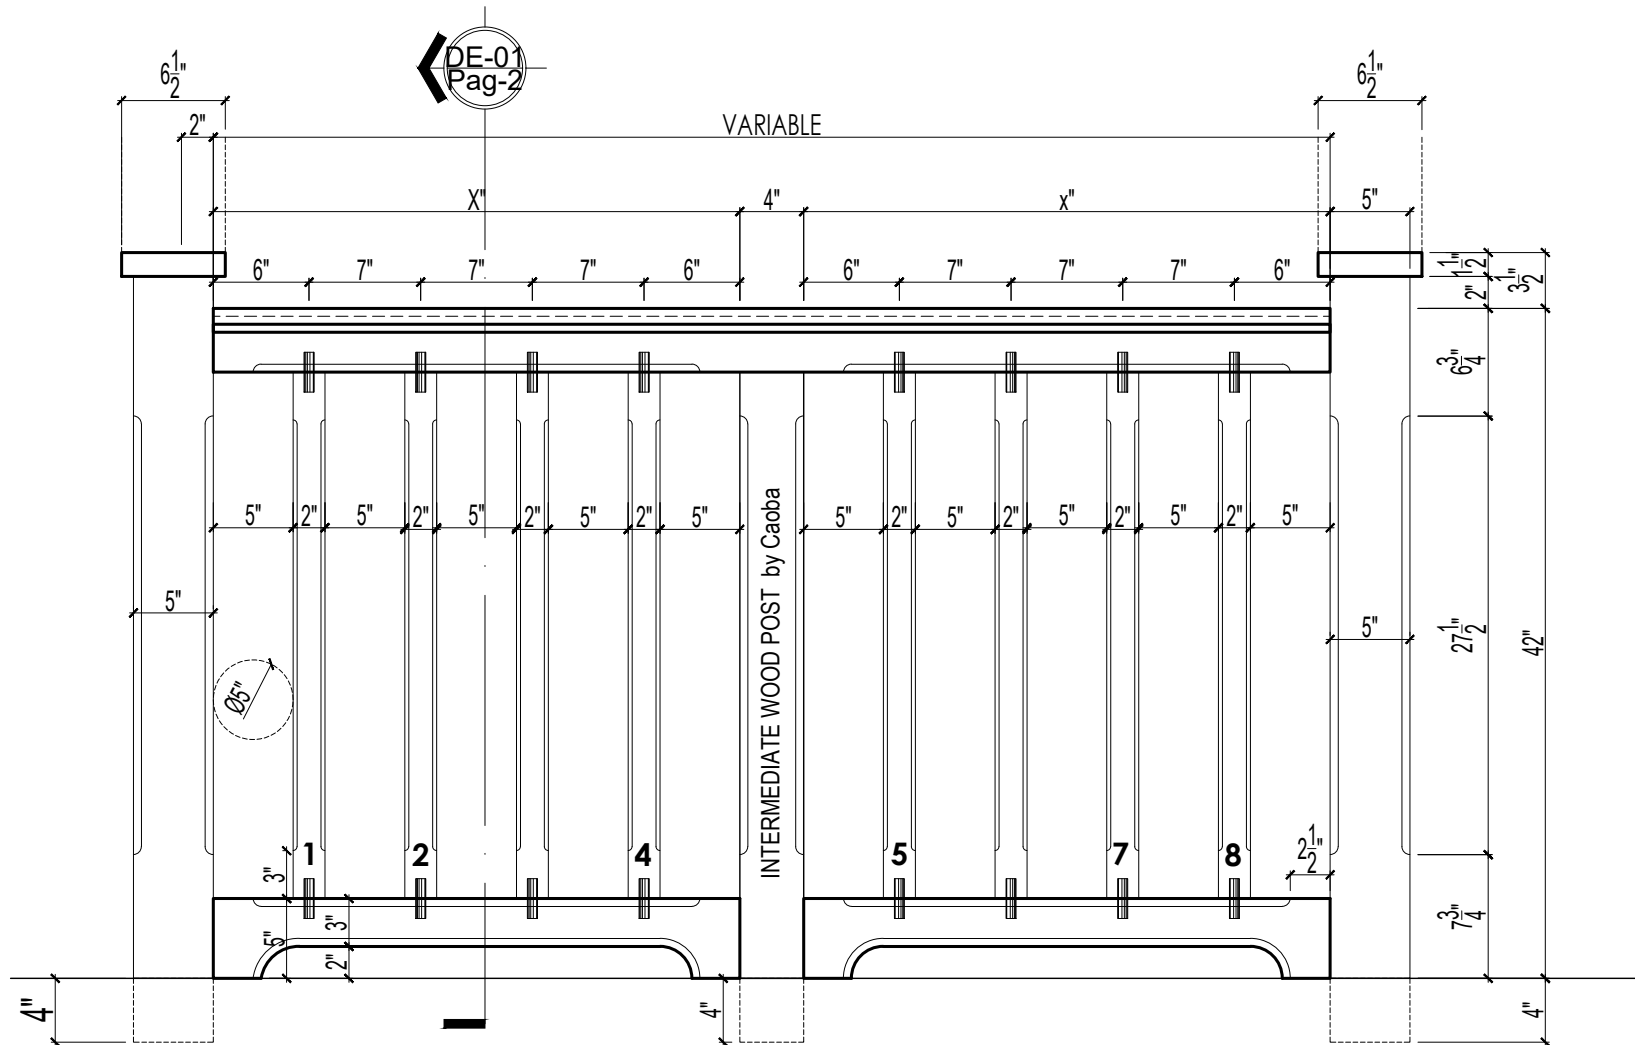


RAILINGS TYPE 1 (WITH PICKET)

Exterior Elevation



RAILINGS TYPE 1 (WITH PICKET)

Details

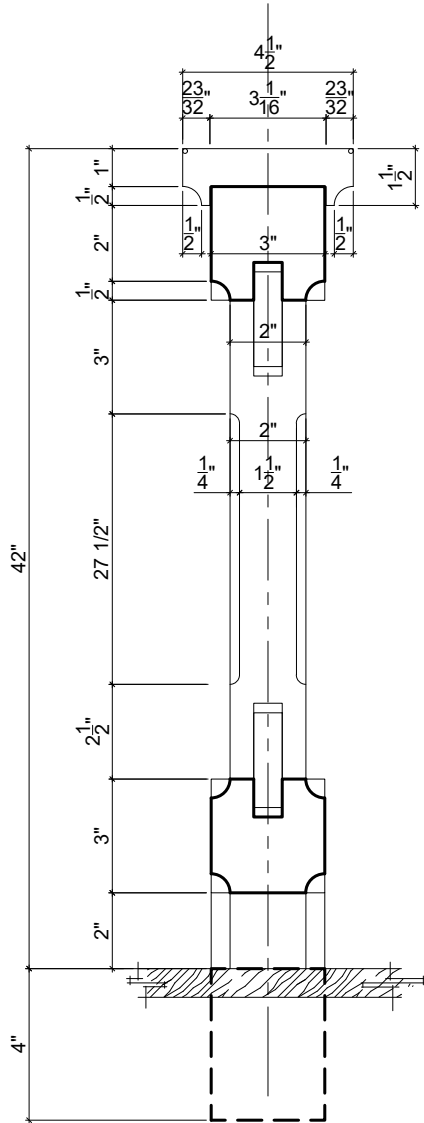

De-01

