


RAILINGS TYPE 2

Exterior Elevation

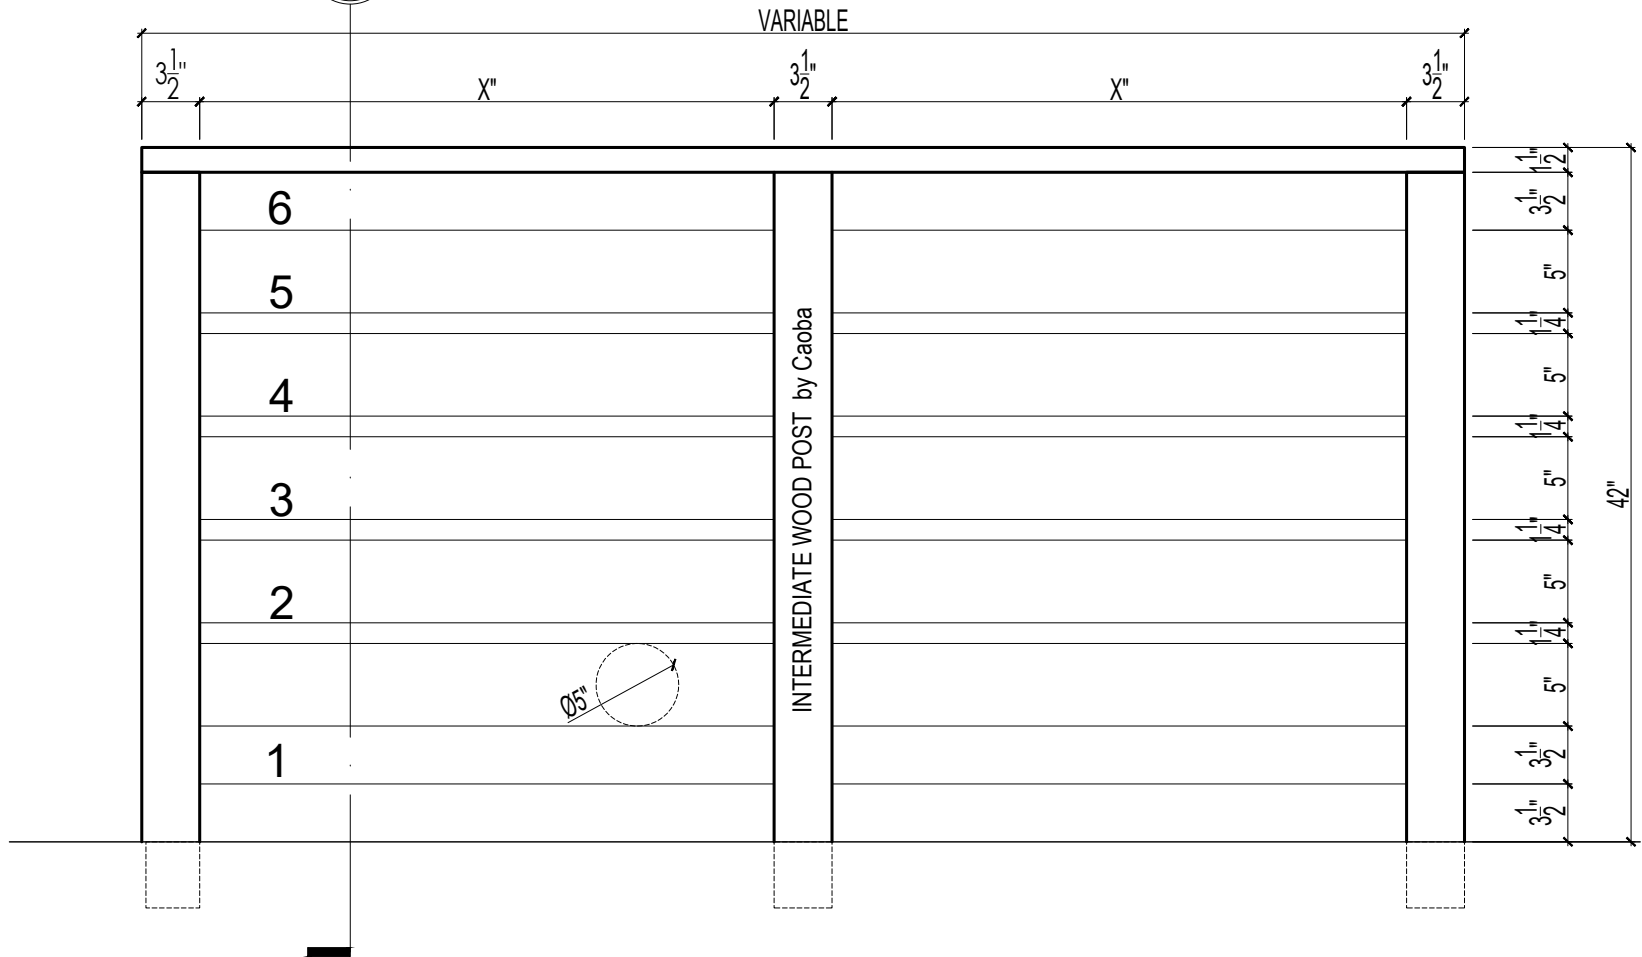

De-01

